


ENLARGEMENT OF BRACING AREA
SHOWING 2X4'S VERTICAL (NOT FLAT)

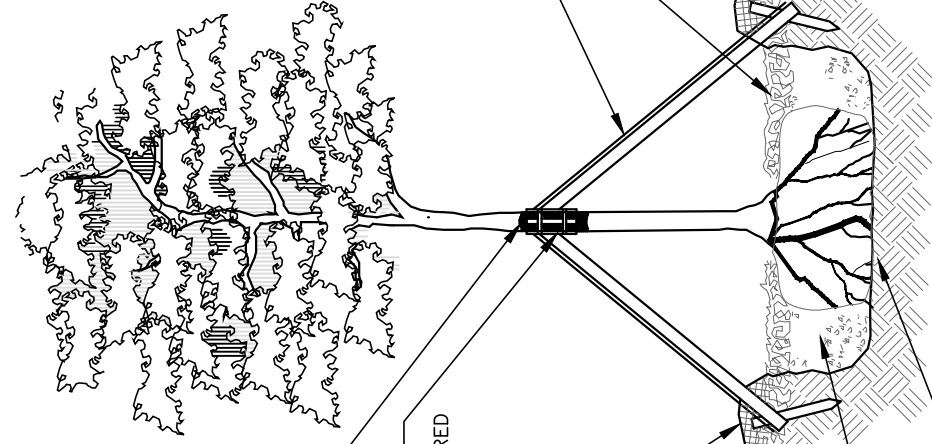

2"x4" WOOD BATTENS
(3 MIN) 120° APART
WOOD BATTENS TO BE SECURED
W/ STEEL BANDING DO NOT
NAIL INTO TREE
MIN 3 LAYERS OF BURLAP

A 4" SAUCER TO BE FORMED
ALL AROUND PLANTING HOLE
SAUCER DIAMETER SHALL BE
2.5X THE DIAMETER OF ROOTBALL


FINISH GRADE

BACKFILL WITH A MIXTURE OF 50%
NATIVE SOIL AND 50% OF 50:50
TOP SOIL / SAND MIXTURE

SOLID SOIL PEDESTAL

REFER TO TECHNICAL SPECIFICATIONS
FOR PLANTING SOIL REQUIREMENTS

2" X 4" WOOD BRACES (3)
SPACED EVENLY ABOUT TRUNK
3" RECYCLED MULCH, MULCH
MUST BE PULLED 2" BACK FROM
TREE TRUNK
WOOD BATTENS TO BE BURIED
3" BELOW GRADE AND TIED

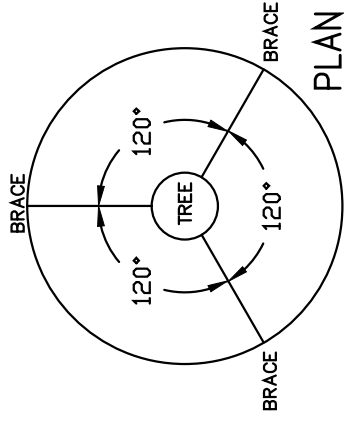

PLAN

POST TRANSPLANT WATERING TO PROVIDE MOISTURE AND
REDUCE ANY EXCESSIVE STRESS DUE TO ROOT DESSICATION.
WATERING TO BE ADJUSTED ACCORDING TO CONDITIONS AND
AT THE SUPERVISION AND DIRECTION OF THE ISA CERTIFIED
ARBORIST.

TRANSPLANT OPERATIONS TO BE SUPERBISED BY AN ISA
CERTIFIED ARBORIST.

SET THE TREE NO DEEPER THAN ITS ORIGINAL CONDITION.

WATER TO ELIMINATE AIR POCKETS WITH WATER HOSE
APPLICATION OF FLOOD WATERING.

TRANSPLANTING HOLE TO BE AT LEAST 1/3 LARGER THAN THE
AREA THAT WAS TRENCHED FOR TRANSPLANTING.

LANDSCAPE STANDARDS

REVISIONS		URBAN FORESTRY CITY OF POMPANO BEACH	TREE RELOCATION DETAIL	
BY	DATE			
TCW	APRIL 2010			
		SCALE: N.T.S.	APPROVED BY: URBAN FORESTER	DATE: AUGUST 2010 DWG. NO. 106-1