



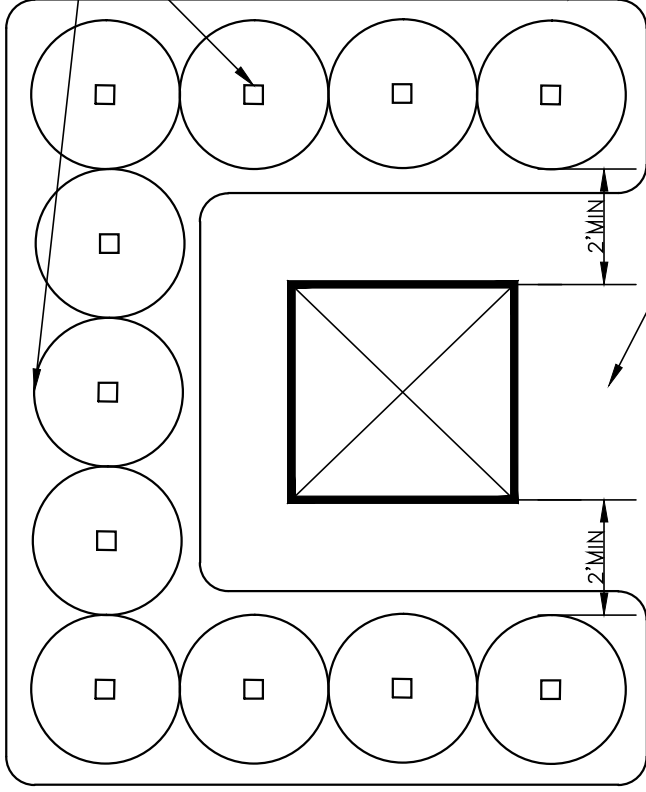

PLAN

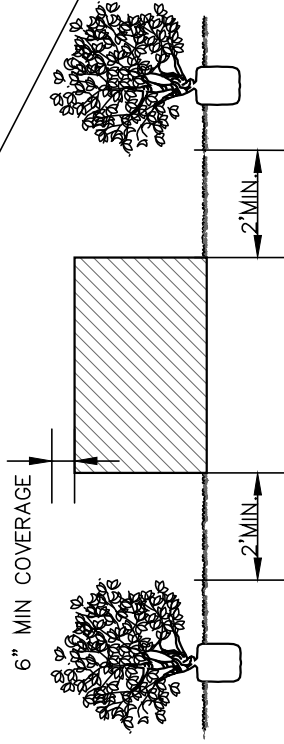

ELEVATION

PLANT HEDGE-TYPE MATERIAL AROUND ALL GROUND-MOUNTED EQUIPMENT – TYPICAL FOR ALL FPL TRANSFORMER BOXES OR PADS, TELEPHONE AND CABLE BOXES, SANITARY LIFT STATIONS, IRRIGATION PUMPS OR ANY OTHER ABOVE-GROUND UTILITY EQUIPMENT.

CLEARANCES FOR ANY AND ALL UNDERGROUND UTILITIES MUST BE COORDINATED WITH THE LOCAL COVERING AGENCY AND/OR THE INDIVIDUAL UTILITIES AND/OR U.N.C.L.E.

PLANT MATERIAL TO BE SPECIFIED ON THE PLANS 24" X 24", 2' O.C. OR LARGER PER THE LOCAL REQUIREMENTS. QUANTITY TO BE PER THE SIZE OF THE UTILITY.

3" IN. APPROVED RECYCLED MULCH FOR ALL PLANTING AREAS.

PROVIDE OPENING FOR ACCESS ON ONE SIDE OR AS REQUIRED BY THE UTILITY.

LANDSCAPE STANDARDS

REVISIONS		URBAN FORESTRY		TYPICAL GROUND-MOUNTED EQUIPMENT SCREENING DETAIL	
BY	DATE	CITY OF POMPAÑO BEACH		APPROVED BY:	DATE: AUGUST 2010 DWG. NO.
TCW	APRIL 2010			URBAN FORESTER	203-1
		SCALE: N.T.S.			