


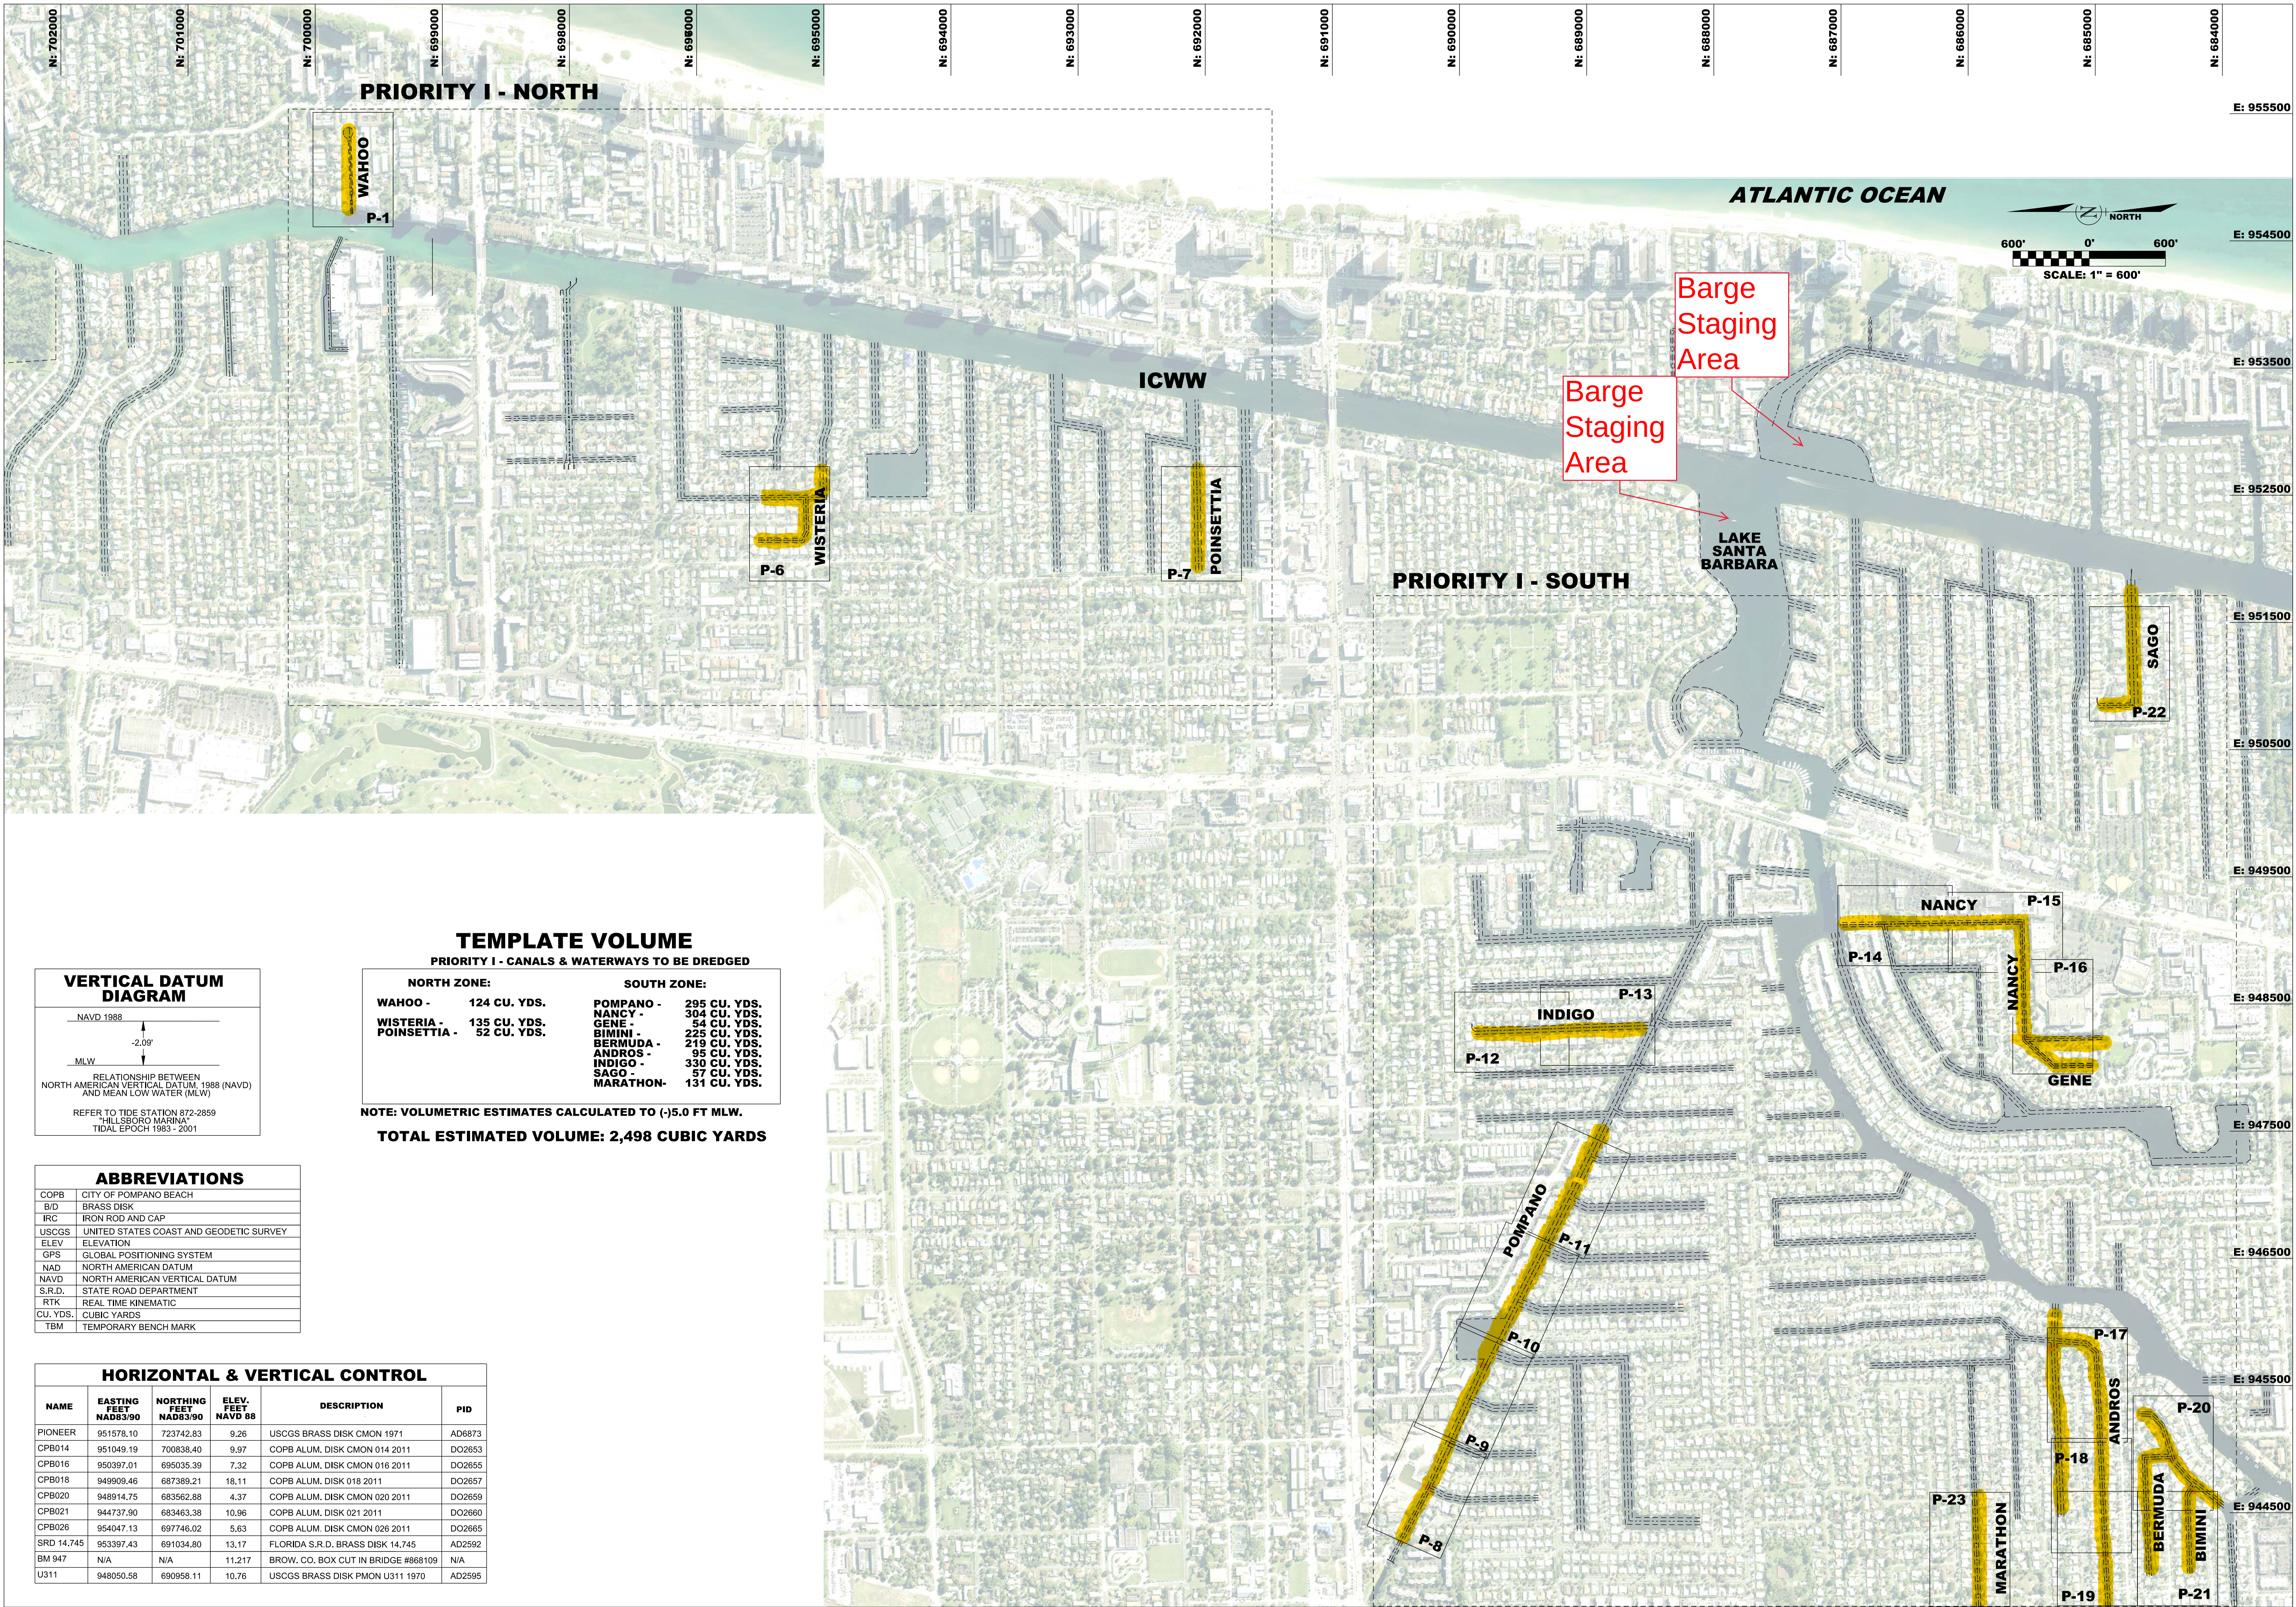

REVISIONS:

NO.	DATE	DESCRIPTION

PROJECT:

CONSTRUCTION "DREDGE" PLANS
CITY-WIDE CANAL
MAINTENANCE PROGRAM
CITY OF POMPAHO BEACH
BROWARD COUNTY, FL

SHEET TITLE:
AERIAL EXHIBIT /
SHEET INDEX

PREPARED FOR:

CITY OF POMPAHO BEACH


Florida's Warmest Welcome
1201 NE 5TH AVE
POMPAHO BEACH, FL 33060

CERTIFICATION:

CAUTION
NOT FOR CONSTRUCTION
PLANS ARE FOR BIDDING PURPOSES ONLY

William T. Sadler, Jr., P.E.
Professional Registration No. 41104

PREPARED BY:

SEA DIVERSIFIED, INC.

Tel: (561) 243-4920
160 CONGRESS PARK DRIVE,
SUITE 114
DELRAY BEACH, FL 33445
WWW.SEA DIVERSIFIED.COM

DATE:

SEPT. 2019

DRAWN BY:

B.N.W.

CHECKED BY:

W.T.S.


SCALE:

AS SHOWN

SHEET:

A-1

CADD ID:
TOTAL NUMBER OF SHEETS:

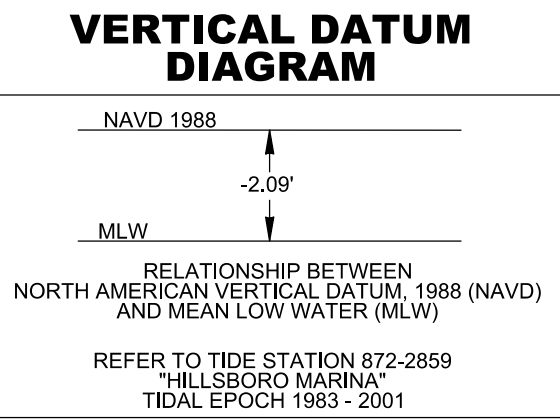

ABBREVIATIONS	
COPB	CITY OF POMPAHO BEACH
B/D	BRASS DISK
IRC	IRON ROD AND CAP
USGCS	UNITED STATES COAST AND GEODETIC SURVEY
ELEV	ELEVATION
GPS	GLOBAL POSITIONING SYSTEM
NAD	NORTH AMERICAN DATUM
NAVD	NORTH AMERICAN VERTICAL DATUM
S.R.D.	STATE ROAD DEPARTMENT
RTK	REAL TIME KINEMATIC
CU. YDS.	CUBIC YARDS
TBM	TEMPORARY BENCH MARK

HORIZONTAL & VERTICAL CONTROL					
NAME	EASTING FEET NAD83/90	NORTHING FEET NAD83/90	ELEV. FEET NAVD 88	DESCRIPTION	PID
PIONEER	951578.10	723742.83	9.26	USGCS BRASS DISK CMON 1971	AD6873
CPB014	951049.19	700838.40	9.97	COPB ALUM. DISK CMON 014 2011	DQ2653
CPB016	950397.01	695035.39	7.32	COPB ALUM. DISK CMON 016 2011	DQ2655
CPB018	949909.46	687389.21	18.11	COPB ALUM. DISK 018 2011	DQ2657
CPB020	948914.75	683562.88	4.37	COPB ALUM. DISK CMON 020 2011	DQ2659
CPB021	944737.90	683463.38	10.96	COPB ALUM. DISK 021 2011	DQ2660
CPB028	954047.13	697746.02	5.63	COPB ALUM. DISK CMON 028 2011	DQ2665
SRD 14,745	953397.43	691034.80	13.17	FLORIDA S.R.D. BRASS DISK 14,745	AD2592
BM 947	N/A	N/A	11.217	BROW. CO. BOX CUT IN BRIDGE #668109	N/A
U311	948050.58	690958.11	10.76	USGCS BRASS DISK PMON U311 1970	AD2595

TEMPLATE VOLUME			
PRIORITY I - CANALS & WATERWAYS TO BE DREDGED			
NORTH ZONE:		SOUTH ZONE:	
WAHOO -	124 CU. YDS.	POMPAHO -	295 CU. YDS.
WISTERIA -	135 CU. YDS.	NANCY -	304 CU. YDS.
POINSETTIA -	52 CU. YDS.	GENE -	54 CU. YDS.
		BIMINI -	225 CU. YDS.
		BERMUDA -	219 CU. YDS.
		ANDROS -	95 CU. YDS.
		INDIGO -	330 CU. YDS.
		SAGO -	57 CU. YDS.
		MARATHON -	131 CU. YDS.

NOTE: VOLUMETRIC ESTIMATES CALCULATED TO (-)5.0 FT MLW.

TOTAL ESTIMATED VOLUME: 2,498 CUBIC YARDS