
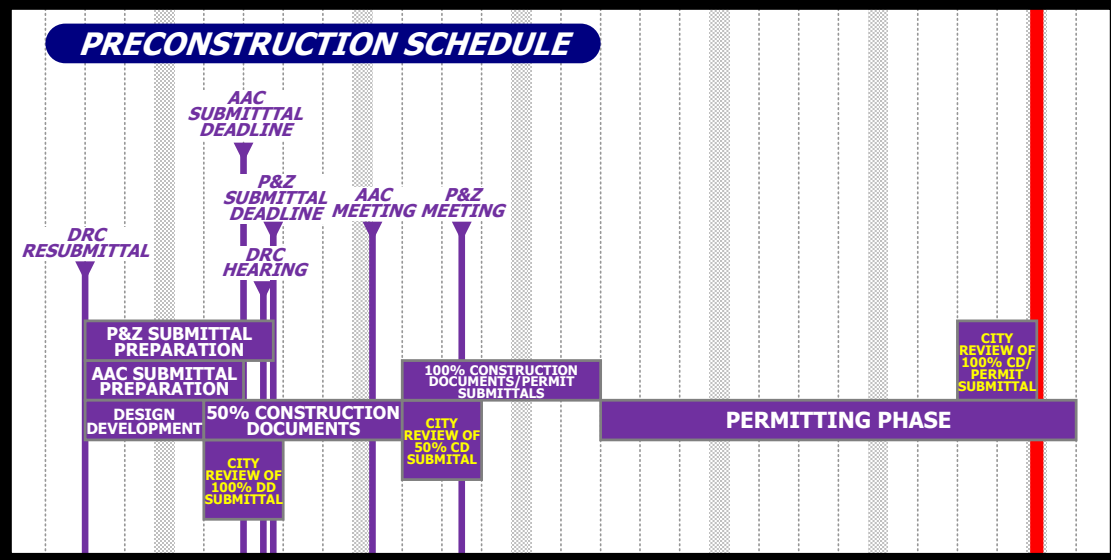


POMPANO BEACH SENIOR ACTIVITY CENTER

POMPANO BEACH, FL

SUMMARY PROJECT SCHEDULE
 DRAFT: 09/15/20

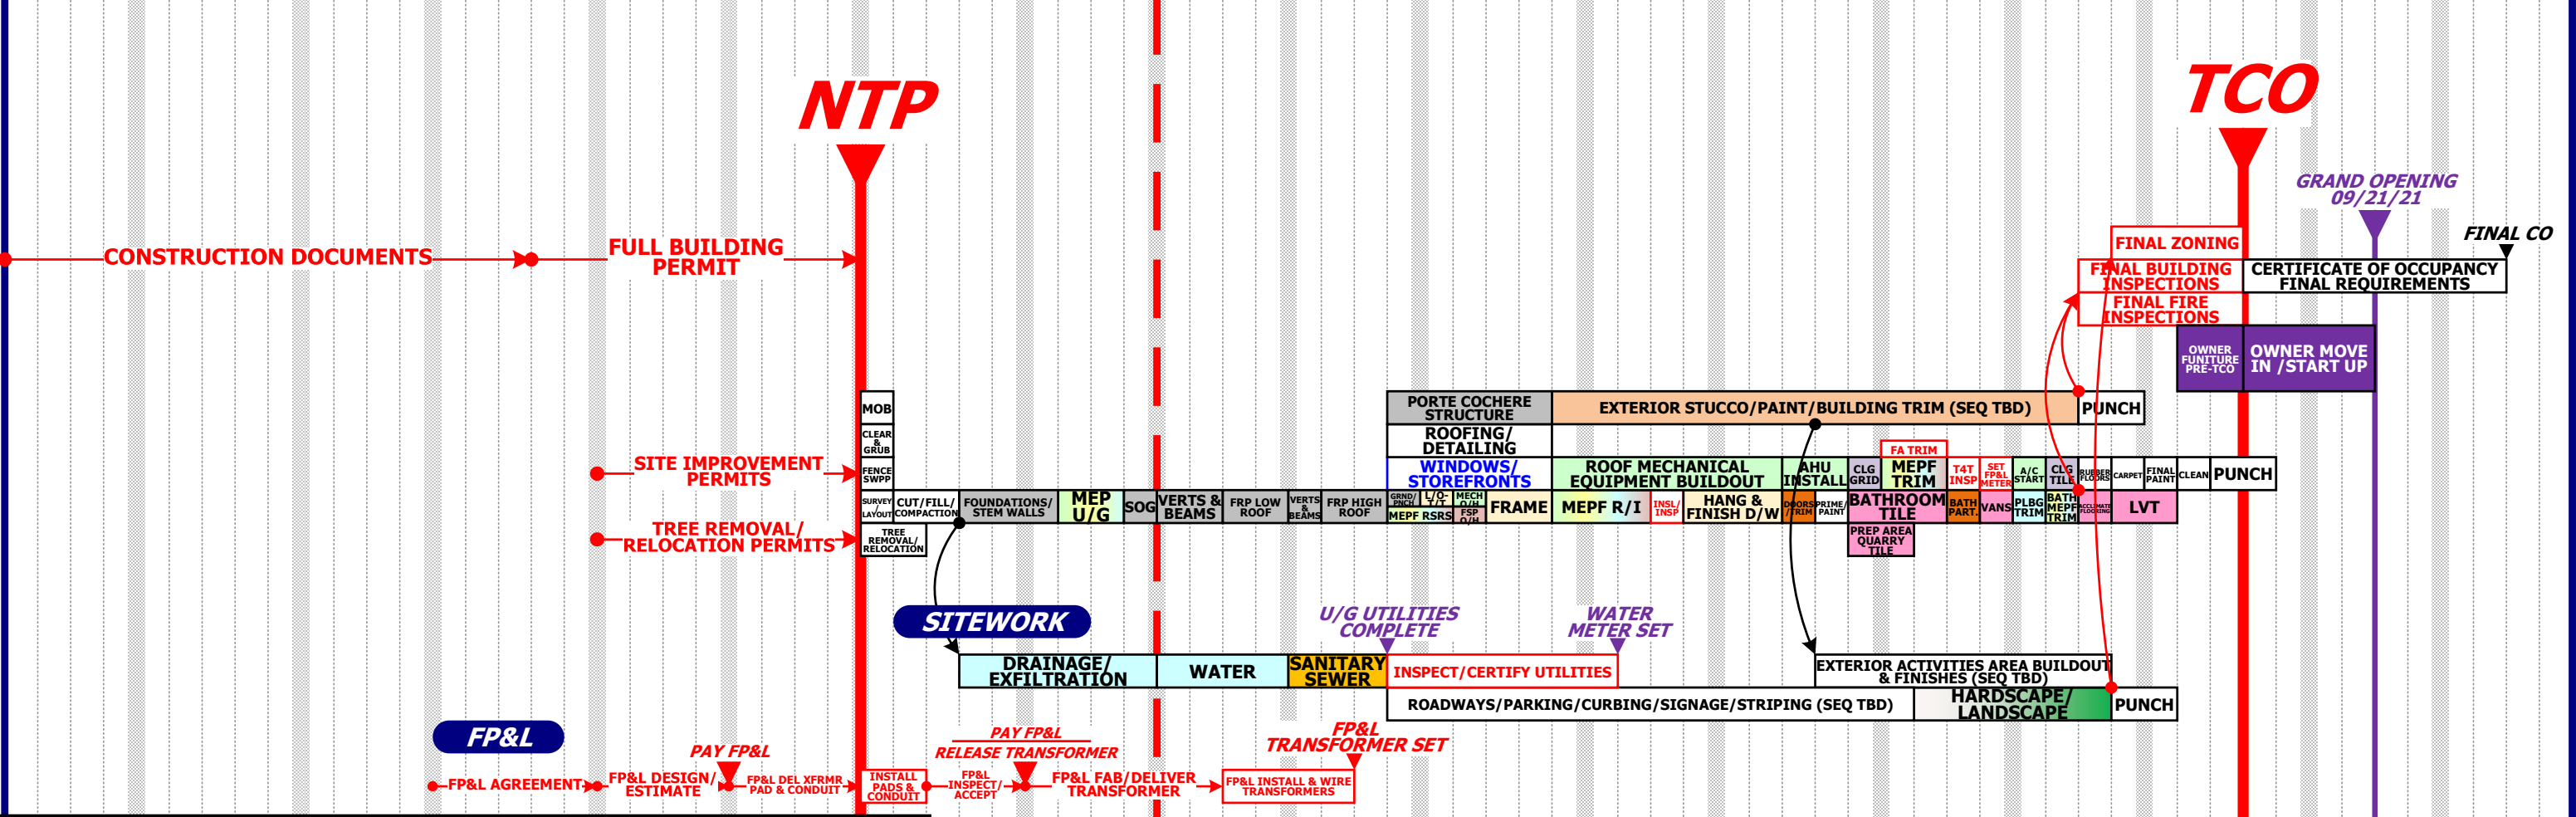

LEGEND:

APPL = APPLIANCES	L/O = LAYOUT
ACCY = ACCESSORIES	MEPS = MECH/ELEC/PLBG/FIRE SPRINKLER
BOH = BACK OF HOUSE	O/H = OVERHEAD
CABS = CABINETS	PHD = PRE-HUNG DOORS
CMU = CONCRETE MASONRY UNIT	R/I = ROUGH IN
CW = CURTAIN WALL	R/R = REMOVE RESHORES
D/W = DRYWALL	SAN = SANITARY
ED = ENTRY DOORS	SEQ = SEQUENCE
EMR = ELEVATOR MACHINE ROOM	SGD = SLIDING GLASS DOORS
FA = FIRE ALARM	TBD = TO BE DETERMINED
FRP = FORM/REBAR/POUR	TOP = COUNTERTOPS
FRMS = FRAMES	T/F = TAPE/FINISH
FSP = FIRE SPRINKLER	T/T = TOP TRACK
I = INSPECT	U/G UNDERGROUND
I/W = IN WALL	VANS = VANITIES
INSP = INSPECT	WW = WINDOW WALL



THIS IS A SUMMARY SCHEDULE, PRESENTED AS A WEEKLY TIME SCALED NETWORK LOGIC DIAGRAM, A FORM OF CPM WHICH EASES ILLUSTRATION OF THE MULTIPLE INDEPENDENT YET INTEGRATED PATHS TO COMPLETION