
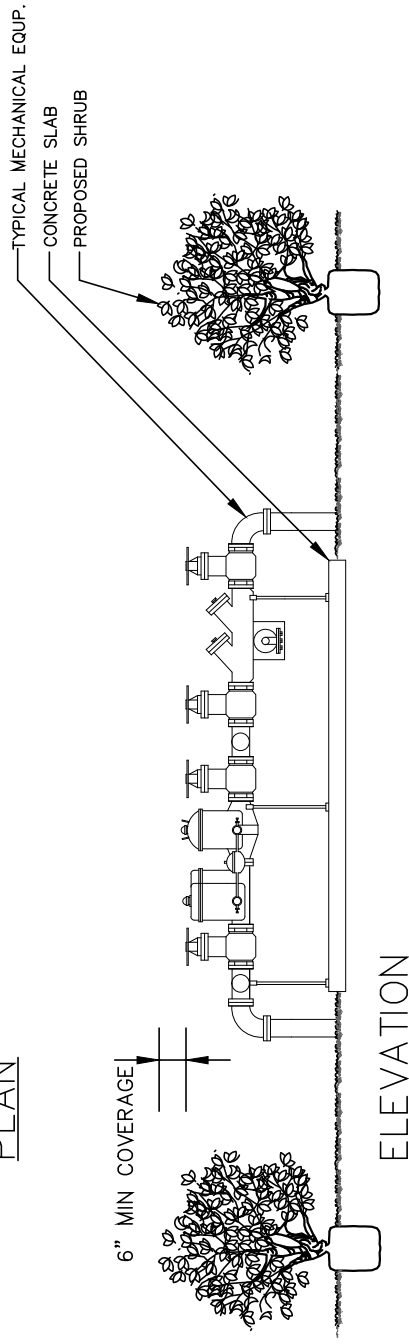


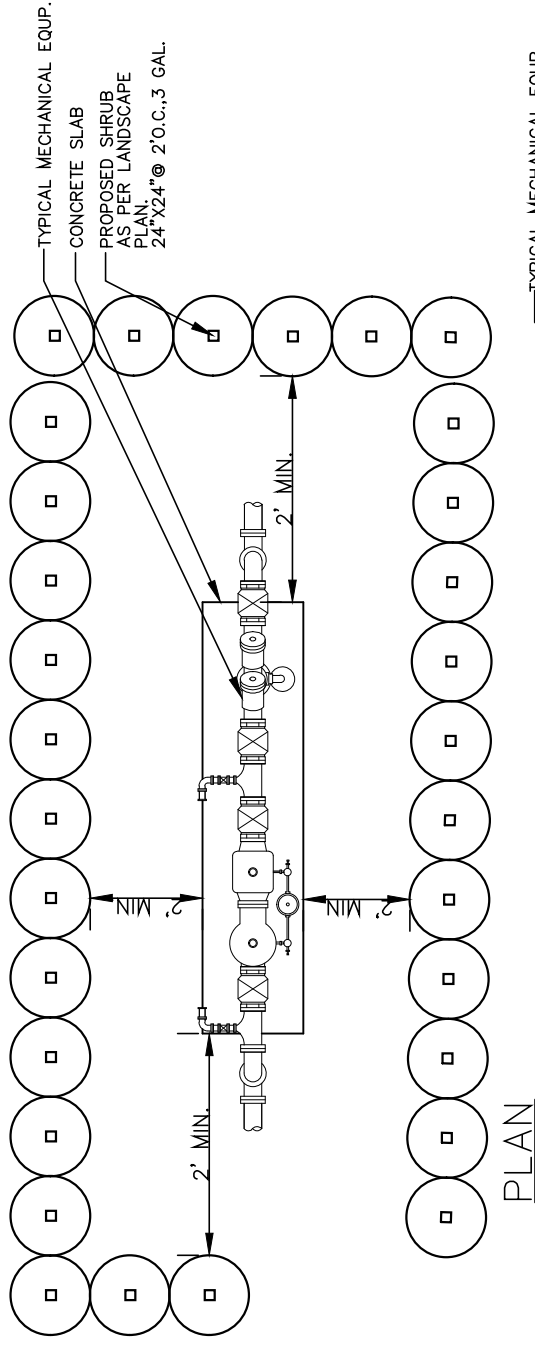

TYPICAL MECHANICAL EQUIPMENT CAN INCLUDE:
 BACKFLOW, A/D, GENERATORS,
 POOL PUMP, GAS TANKS,
 UTILITY BOXES, ETC.

LANDSCAPE STANDARDS

REVISIONS

BY	DATE
TCW	APRIL 2010

URBAN FORESTRY
 CITY OF POMPANO BEACH

SCALE: N.T.S.

TYPICAL MECHANICAL EQUIPMENT SCREENING DETAIL

APPROVED BY:

URBAN FORESTER

DATE: APRIL 2010
 DWG. NO.

202-1