


WORK MUST BE SUPERVISED BY AN ISA CERTIFIED ARBORIST.

ROOT PRUNING MUST BE DONE A MINIMUM OF 8 WEEKS PRIOR TO RELOCATION.

WATERING MUST PROVIDE SUFFICIENT WATER TO MAINTAIN A MOIST CONDITION IN THE ROOTS. AUTOMATIC IRRIGATION DRIP IS RECOMMENDED.

TAKE EXTRA CARE NOT TO DAMAGE THE TRUNK OR BRANCHES.

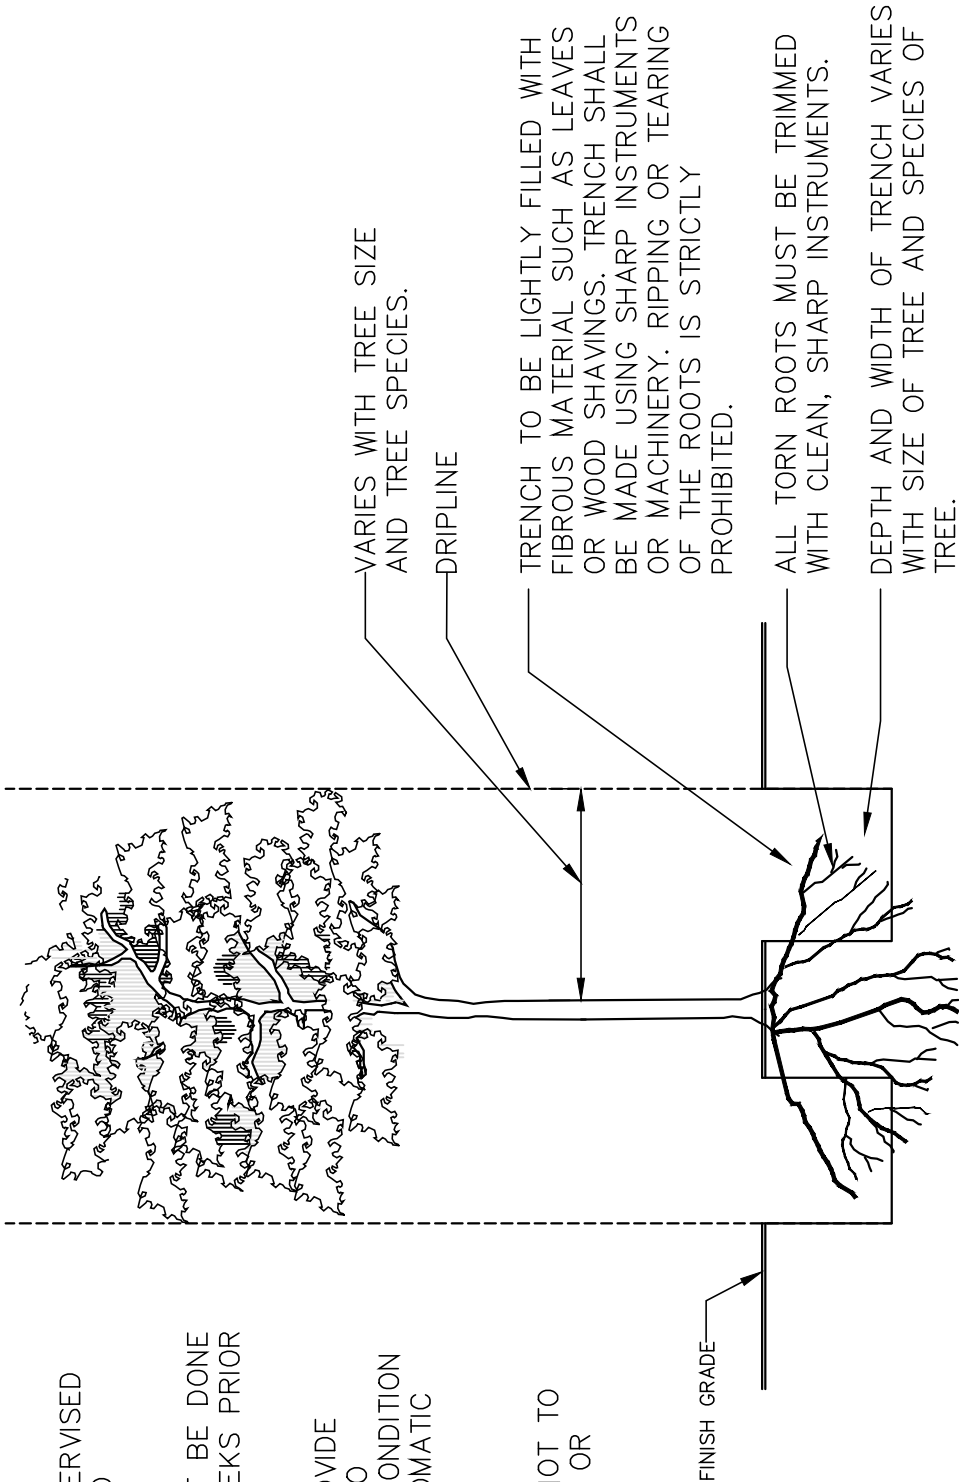

LANDSCAPE STANDARDS

REVISIONS		URBAN FORESTRY CITY OF POMPANO BEACH	ROOT PRUNING DETAIL	
BY	DATE			
TCW	APRIL2010			
		SCALE: N.T.S.	APPROVED BY: URBAN FORESTER	DATE: AUGUST 2010 DWG. NO. 105-1