


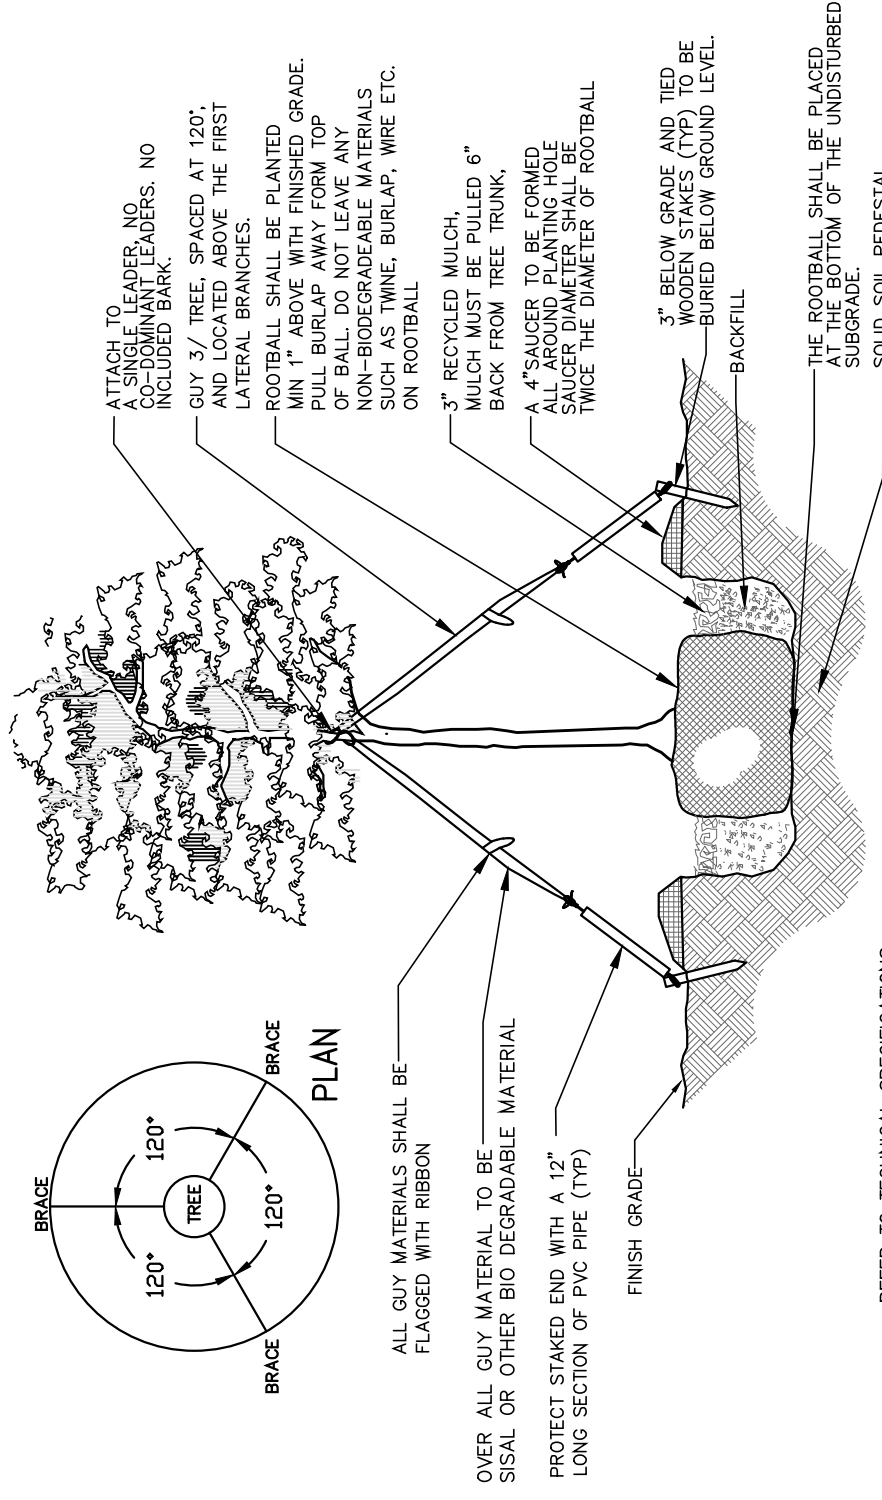

REFER TO TECHNICAL SPECIFICATIONS FOR PLANTING SOIL REQUIREMENTS

LANDSCAPE STANDARDS

SINGLE TRUNK TREE LESS THAN 4" CALIPER

URBAN FORESTRY
CITY OF POMPANO BEACH

DATE: APRIL 2010
DWG. NO.

101-1

APPROVED BY:

URBAN FORESTER

REVISIONS

BY	DATE
TCW	APRIL 2010

SCALE: N.T.S.